


D12 - DETECTABLE WARNING DEVICE

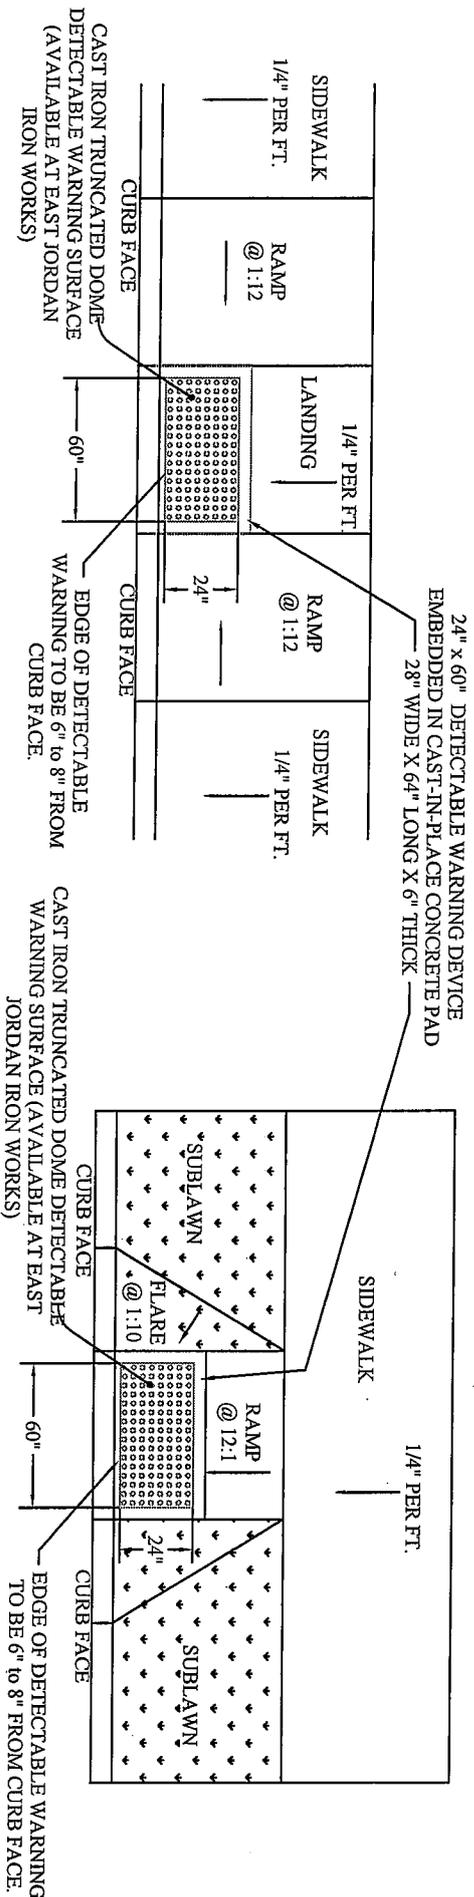

(Sidewalk at Back of Curb)

(NOT TO SCALE)

(Sidewalk with Sublawn)

(NOT TO SCALE)

NOTES:

1. Detectable warning device shall consist of a cast iron, raised truncated dome, cast in place system, manufactured by "East Jordan Iron Works." Device will be installed in accordance with manufacturer's specifications and installation instructions.
2. All detectable warning areas shall start 6" to 8" inside the curb face, be 24" in depth, and cover the complete width of the ramp (60" in most applications).
3. Visual contrast shall be obtained by the natural contrast between cast iron and the sidewalk.

NOTE: THESE STANDARDS ARE TO BE CONSIDERED AS MINIMUM REQUIREMENTS. ANY DEVIATION FROM THESE STANDARDS WILL REQUIRE THE LACONIA DEPT. OF PUBLIC WORKS APPROVAL.



Department of Public Works

27 Bisson Avenue
 Phone: 603-528-6379
 Laconia, NH 03246
 Fax: 603-527-1298