


D7-TYPICAL CITY SIDEWALK CROSS SECTION

(RURAL ROAD)


(NOT TO SCALE)

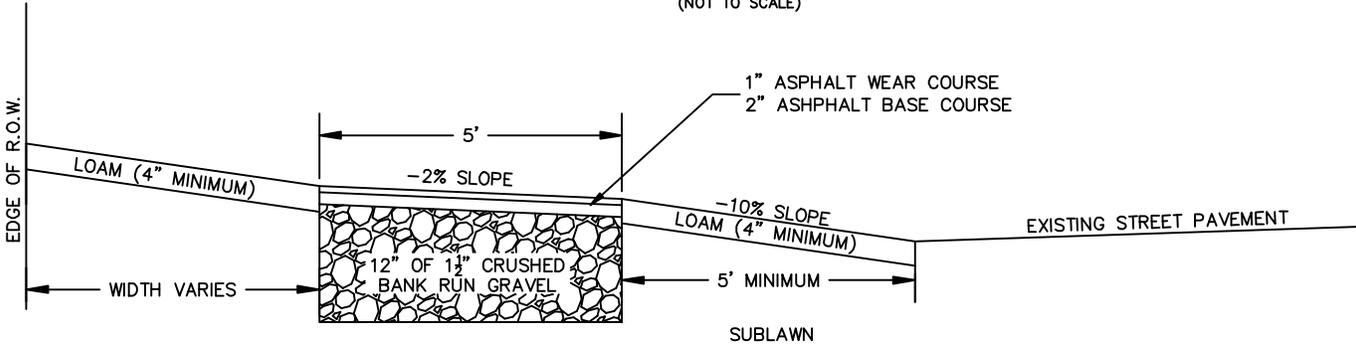

D7-TYPICAL CITY SIDEWALK CROSS SECTION

(CITY STREET)

(NOT TO SCALE)

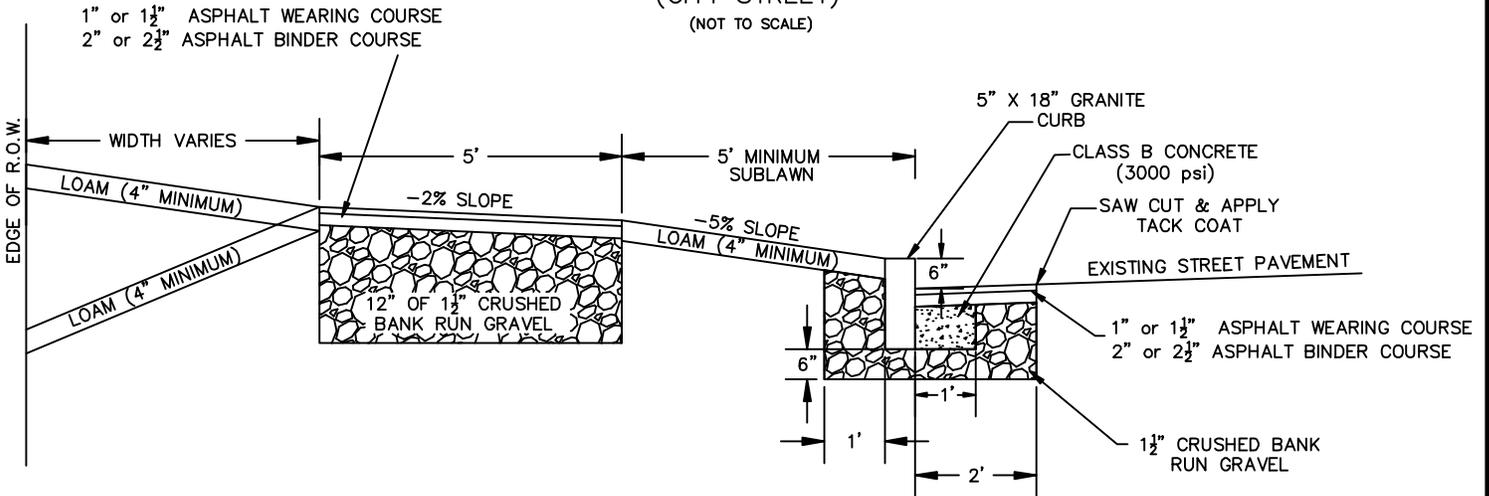

Department of Public Works

27 Bisson Avenue

Phone: 603-528-6379

Laconia, NH 03246

Fax: 603-527-1298

NOTE: THESE STANDARDS ARE TO BE CONSIDERED AS MINIMUM REQUIREMENTS. ANY DEVIATION FROM THESE STANDARDS WILL REQUIRE THE LACONIA DEPT. OF PUBLIC WORKS APPROVAL.